

Stantec Consulting Ltd.
600, 4808 Ross Street
Red Deer AB Canada
T4N 1X5
Tel. 403.341.3320
Fax. 403.342.0969
www.stantec.com

Stantec


Copyright Reserved
The Contractor shall verify and be responsible for all dimensions. DO NOT scale the drawing - any errors or omissions shall be reported to Stantec without delay.
The Copyrights to all designs and drawings are the property of Stantec. Reproduction or use for any purpose other than that authorized by Stantec is forbidden.

Legend

GRADE AT FRONT PL	980.55	980.50
STREET		
SERVICE INVERT AT STUB UNLESS OTHERWISE NOTED	S 978.30	
LOWEST TOP OF FOOTING	LTF 979.15	
SUGGESTED MIN. FINISHED LANDSCAPE ELEVATION AT FRONT OF HOUSE	980.90	
SUGGESTED MIN. FINISHED LANDSCAPE ELEVATION AT REAR OF HOUSE	980.90	
ORIGINAL GROUND ELEVATION (PRIOR TO SITE GRADING AT CENTRE OF BUILDING ENVELOPE)	OG 979.40	
SERVICE TYPE	○	▲
LOT TYPE	L	
LOT NUMBER	92	
DEPTH OF FILL EXCEEDS 1.2m (BEARING CERTIFICATE REQUIRED)	*	
CMV ADDRESS	12	
ELEC., TELUS, & SHAW DROPPOFF	*	
REAR SERVICE LOCATION (3.0m FROM PROPERTY LINE UNLESS OTHERWISE NOTED)		
GRADE AT REAR PL OR EDGE OF OVERLAND DRAINAGE R/W (WHERE APPLICABLE)	980.30	980.35

Notes
ALL LOT GRADING MUST BE INCLUDED WITH THE HOUSE DESIGN AND APPROVED BY THE DEVELOPER.

▲ CLAY PLUG REQUIRED ON SERVICE

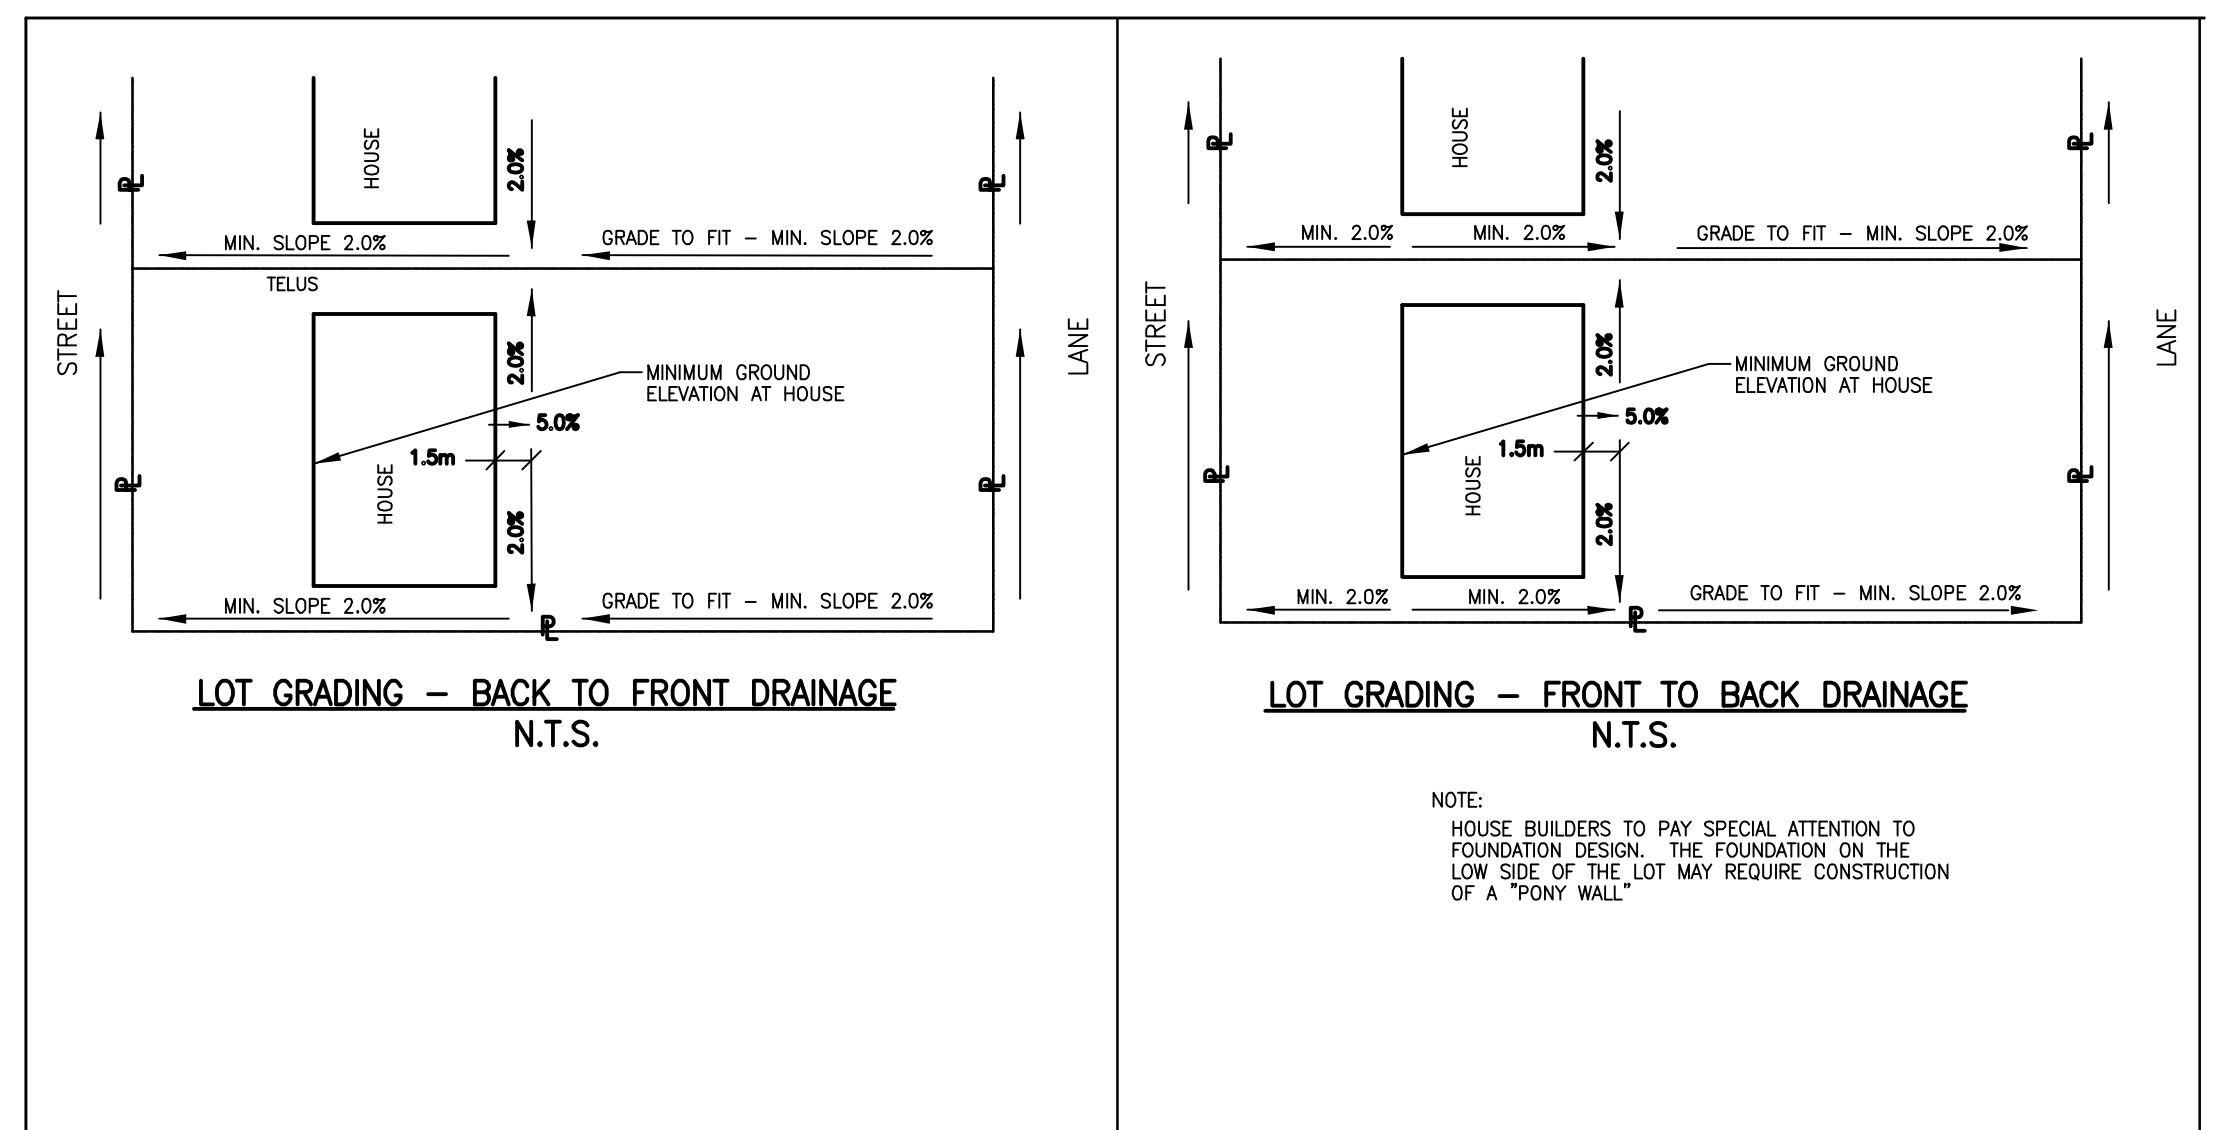

- NOTES**
- ALL PLANS SUBJECT TO TERMS OF THE DEVELOPMENT AGREEMENT.
 - SAN SERVICES TO BE 150mm DIA SDR-28 PVC
 - WATER SERVICES TO BE 25mm DIA PE 3406 UNLESS SHOWN OTHERWISE.
 - ALL HOUSE SERVICES TO BE TERMINATED 5.00m INSIDE PROPERTY LINE UNLESS OTHERWISE NOTED.
 - LOTS WITH FILL IN EXCESS OF 1.20m REQUIRE SOIL BEARING CERTIFICATES.
 - HOUSE BUILDER TO SET ACTUAL TOP OF FOOTINGS AND FINISH LOT LANDSCAPE GRADES SUCH THAT POSITIVE SURFACE DRAINAGE IS MAINTAINED AWAY FROM THE HOUSE. FOUNDATION WALL TOWARD THE STREET OR REAR LOT DRAINAGE FEATURE. SUGGESTED LANDSCAPE GRADE AT FRONT & REAR = HIGHEST SIDEYARD ELEV. + 0.10m.
 - STEEL REINFORCEMENT RECOMMENDED FOR CONCRETE FOOTINGS AND FOUNDATION WALLS WHERE ACTUAL TOP OF FOOTING IS HIGHER THAN ORIGINAL GROUND (OG) ELEVATION INDICATED. ENGINEER COMPLETING SOIL BEARING CERTIFICATE TO CONFIRM REQUIREMENTS AND/OR DETAILS.
 - REFER TO THE SUBDIVISION UTILITY AND OVERLAND DRAINAGE RIGHT OF WAY PLANS FOR LOCATIONS AND DIMENSIONS OF RIGHT OF WAYS ON THE LOTS.
 - MIN DEPTH OF WATER SERVICE TO BE 2.7m AT THE CURB BOX. INCREASE TO 3.3m WHERE SITE MATERIAL IS GRAVEL.


LOT TYPES

L	- LEVEL LOT
LB	- LEVEL LOT (BACK TO FRONT DRAINAGE)
W	- FULL WALKOUT BASEMENT
WS	- SPLIT LEVEL WALKOUT BASEMENT
(T)	- TRANSITION LOT

ELECTRICAL LEGEND

PROPOSED	UTILITY EASEMENT	EXISTING
■	E.L.&P. TRANSFORMER	□
○	E.L.&P. URD BOX	○
●	TELUS PEDESTAL	○
▲	SHAW CABLE PEDESTAL	○
⊗	LIGHT STANDARD	⊗
⊠	COMMUNITY MAILBOX	⊠

NOTE:
1. IN AREAS OF FILL GREATER THAN 1.0m, COMPACT FILL TO 98 % S.P.D. TO WITHIN 1.0m OF FINISHED GRADE. IN AREAS OF FILL LESS THAN 1.0m, COMPACT FILL TO 95% S.P.D.
2. ALL ELEVATIONS ARE LIP OF GUTTER UNLESS NOTED OTHERWISE.
3. SERVICE ELEVATION AT 2m FROM BACK OF LOT, CURB STOP AT 1.7m FROM BACK OF LOT.

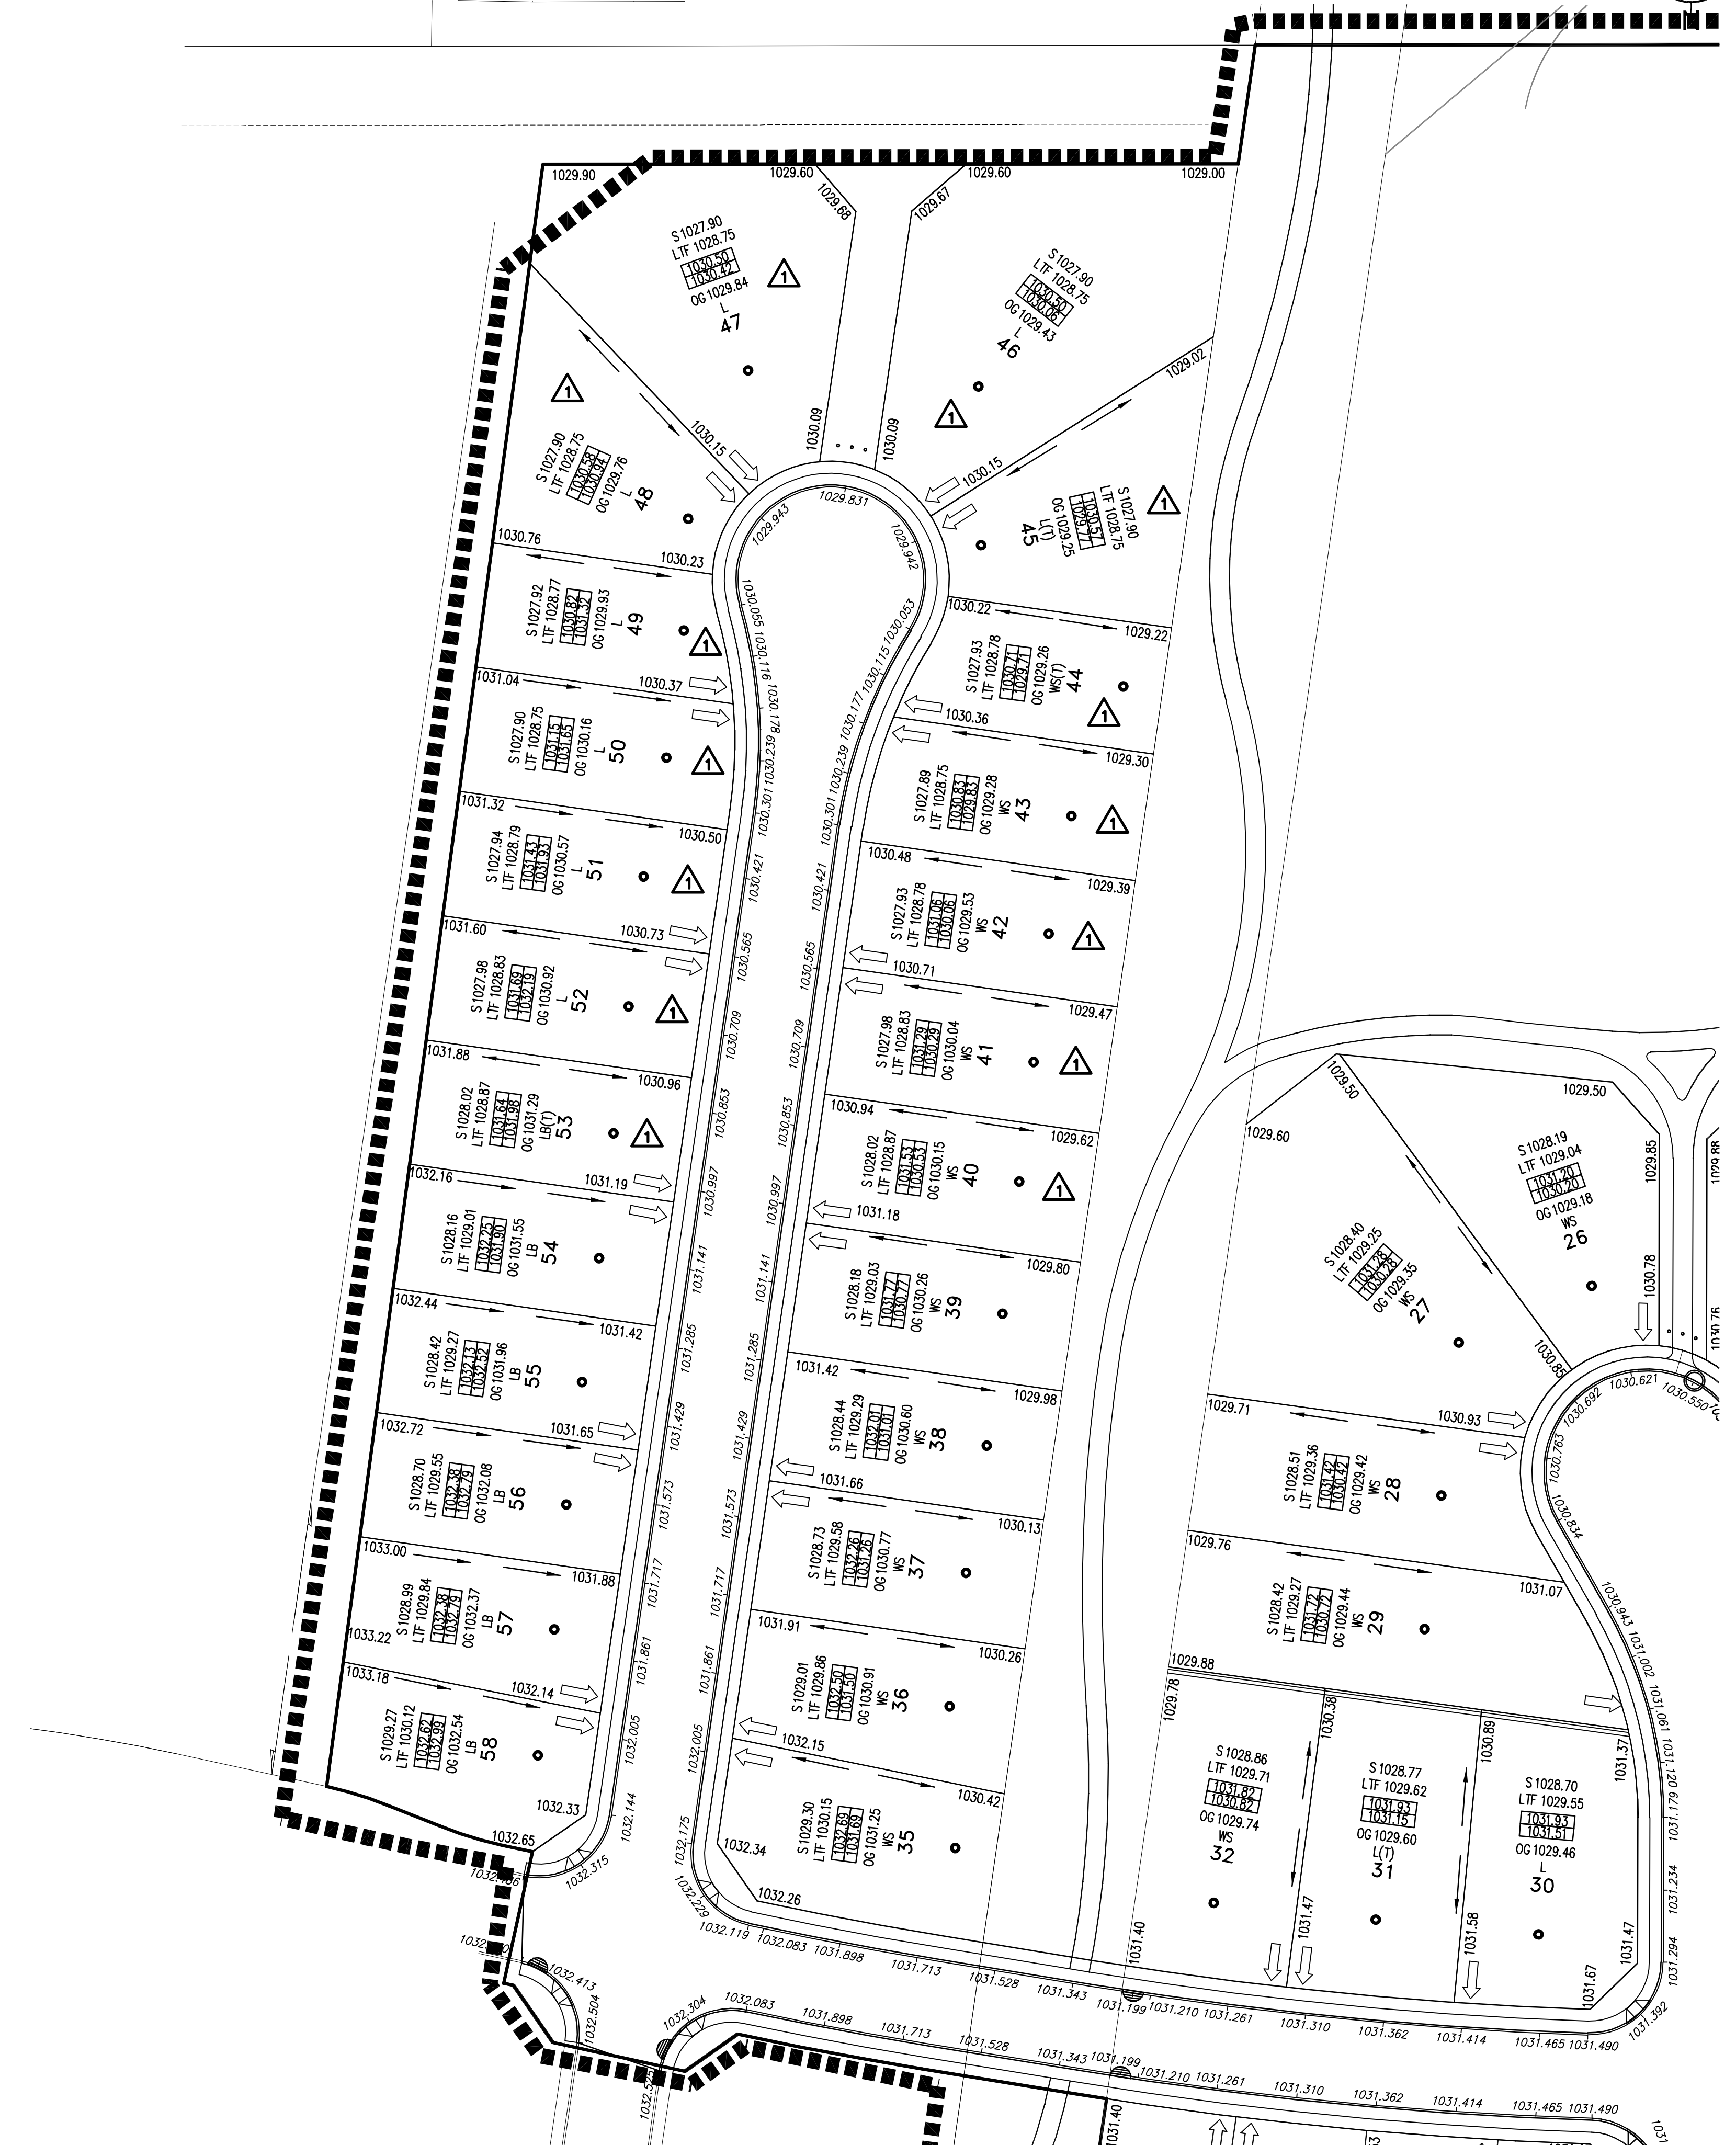

Revision	By	Appd.	YY.MM.DD
B FOR CONSTRUCTION	LLG	CS	10.07.16
A FOR APPROVAL	LLG	BM	10.05.07
Issued	By	Appd.	YY.MM.DD
File Name: 49180-gp.dwg	LLG	CS	CS
	Dwn.	Chkd.	Dsgn.
			YY.MM.DD

Permit-Seal

PERMIT TO PRACTICE
STANTEC CONSULTING LTD.

Signature _____
Date _____

PERMIT NUMBER: P 0258
The Association of Professional Engineers,
Geologists and Geophysicists of Alberta

Client/Project

RICHARDSONS BROTHERS

HIGHLANDS PHASE 2

Olds AB Canada

Title

BUILDING GRADE PLAN

Project No. 112849180 Scale 0 5 15 25m
1:500

Drawing No. C11 Sheet of Revision 0